
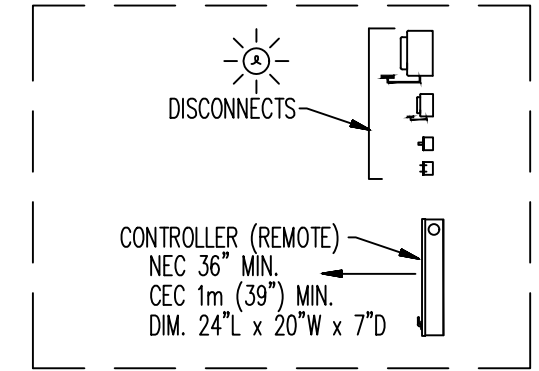


CLEARANCE TABLE

1-WALL 4'	2-WALL ONE AT 4' AND ONE AT 18'	3-WALL CONSULT FACTORY
--------------	------------------------------------	---------------------------

PLAN VIEW - TYPE 2 CAR

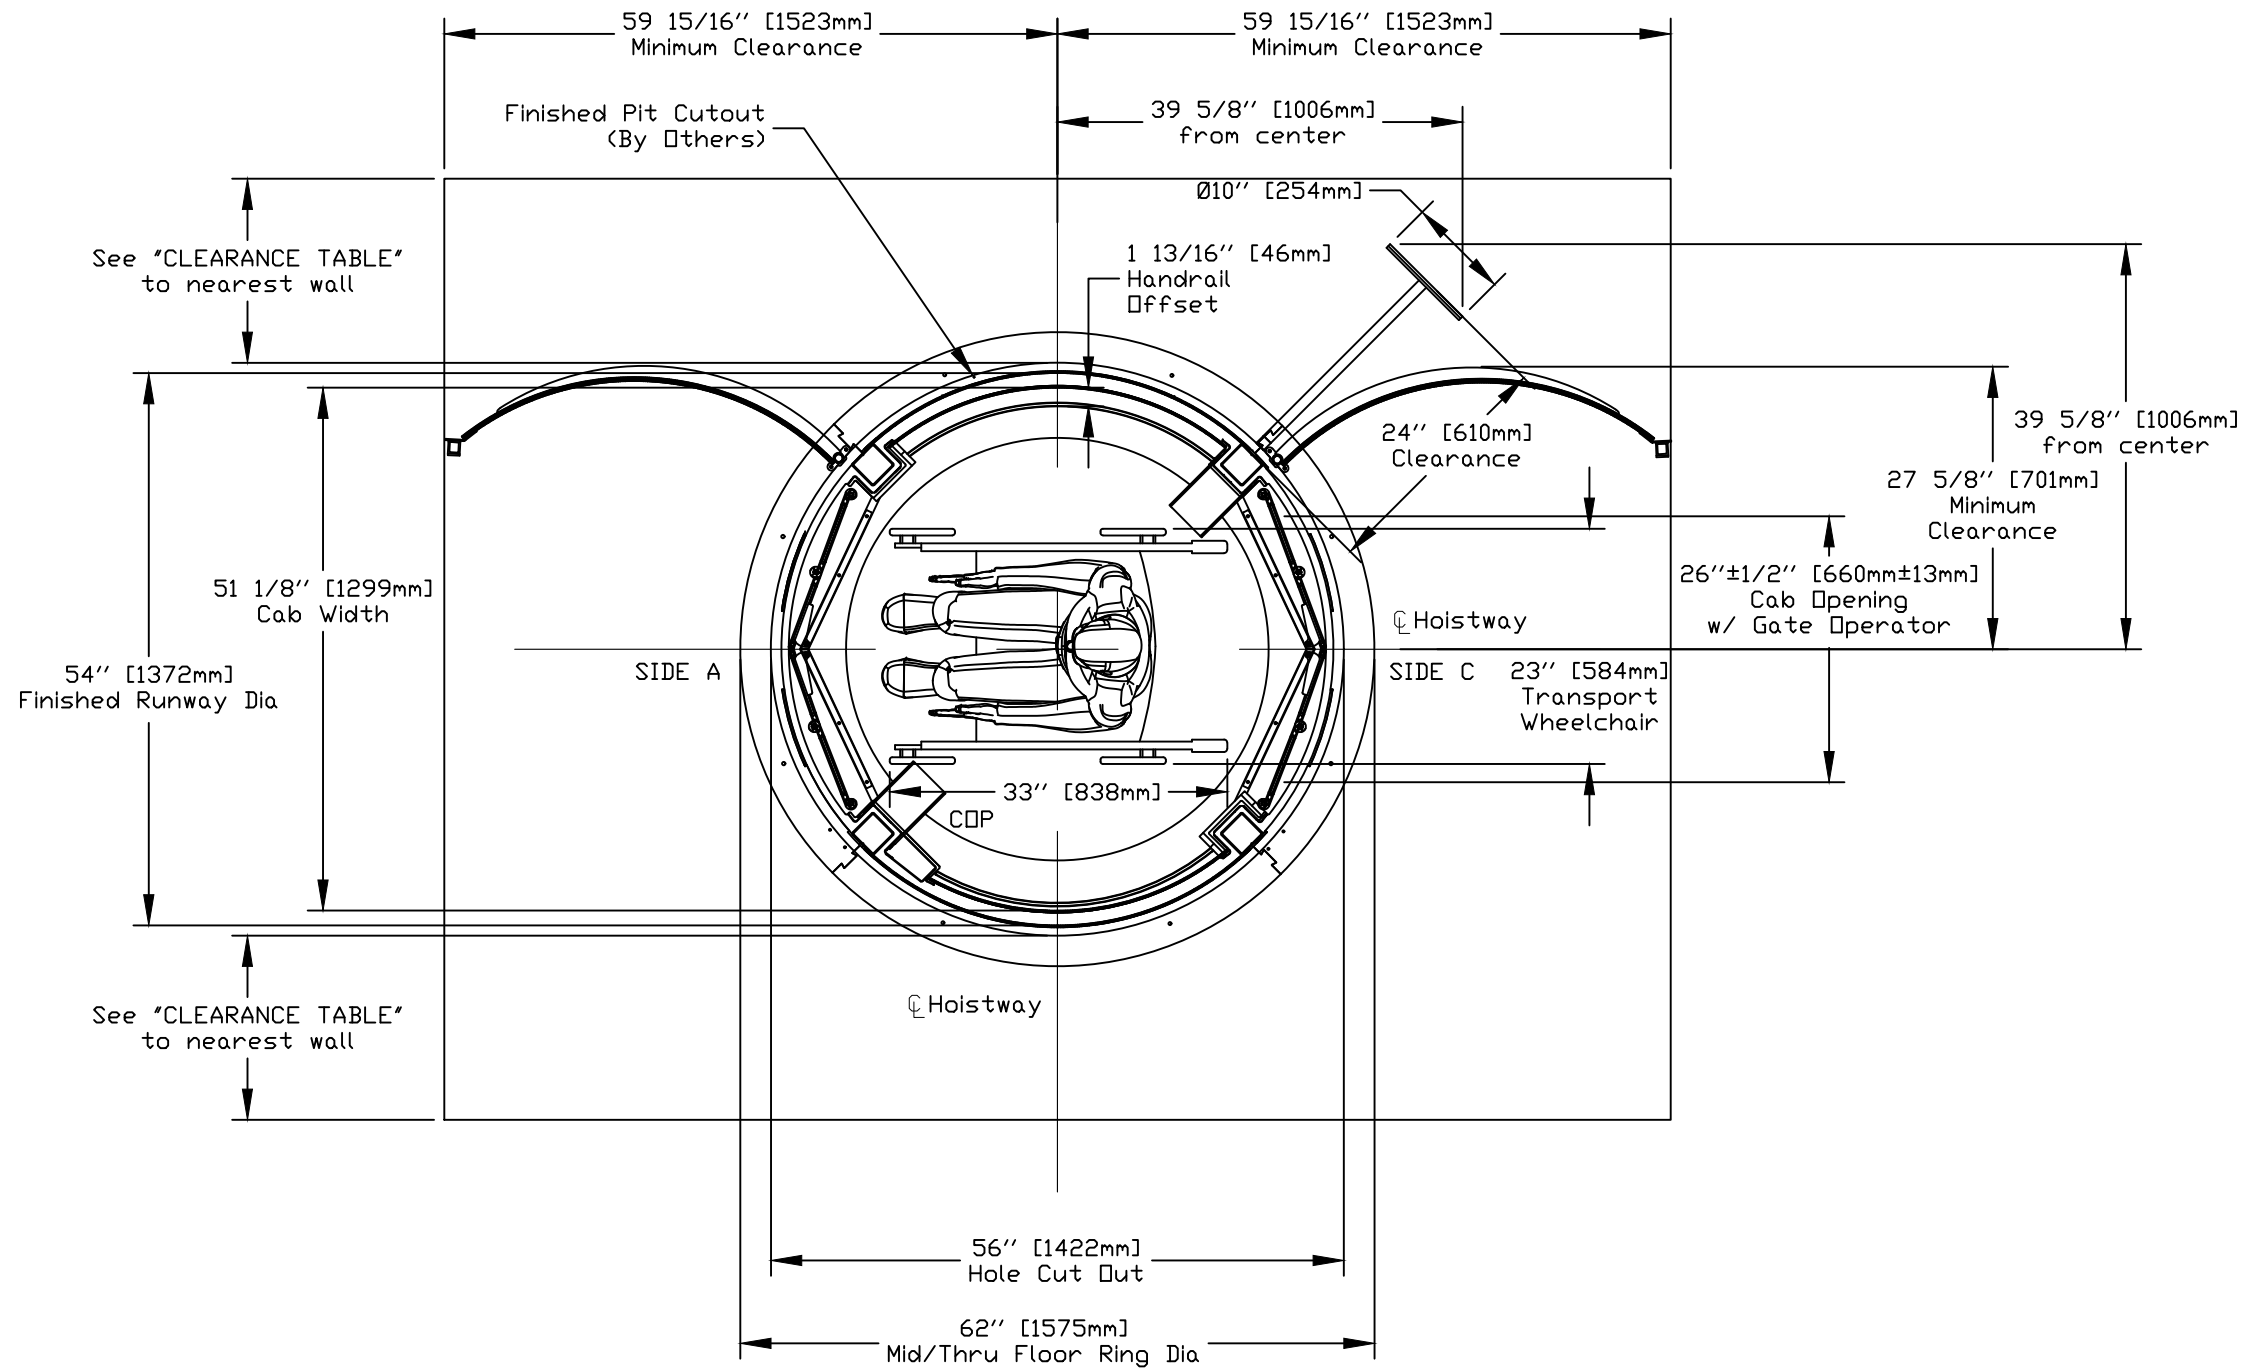


DISCONNECTS AND CONTROLLER (REMOTE)

PLAN VIEW - TYPE 2 CAR

<i>OFFICE USE ONLY:</i>	
CONFIGURATION VERSION STAMP:	1.5
MODULE VERSION STAMP:	VUE_1.1.2

Part No.	Round Acrylic
Variant No.	



CUSTOMER:	DATE:
PROJECT:	REVISION DATE:
ADDRESS:	COMPLETED BY:
	

	
JOB No.	SHEET No.
	1 OF 1

CLEARANCE TABLE

1-WALL 4'	2-WALL ONE AT 4' AND ONE AT 18'	3-WALL CONSULT FACTORY
--------------	------------------------------------	---------------------------

PLAN VIEW - TYPE 3 CAR

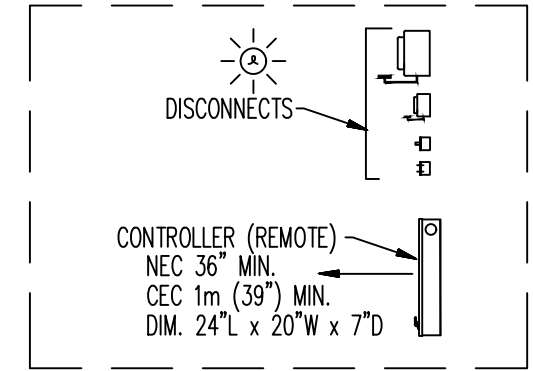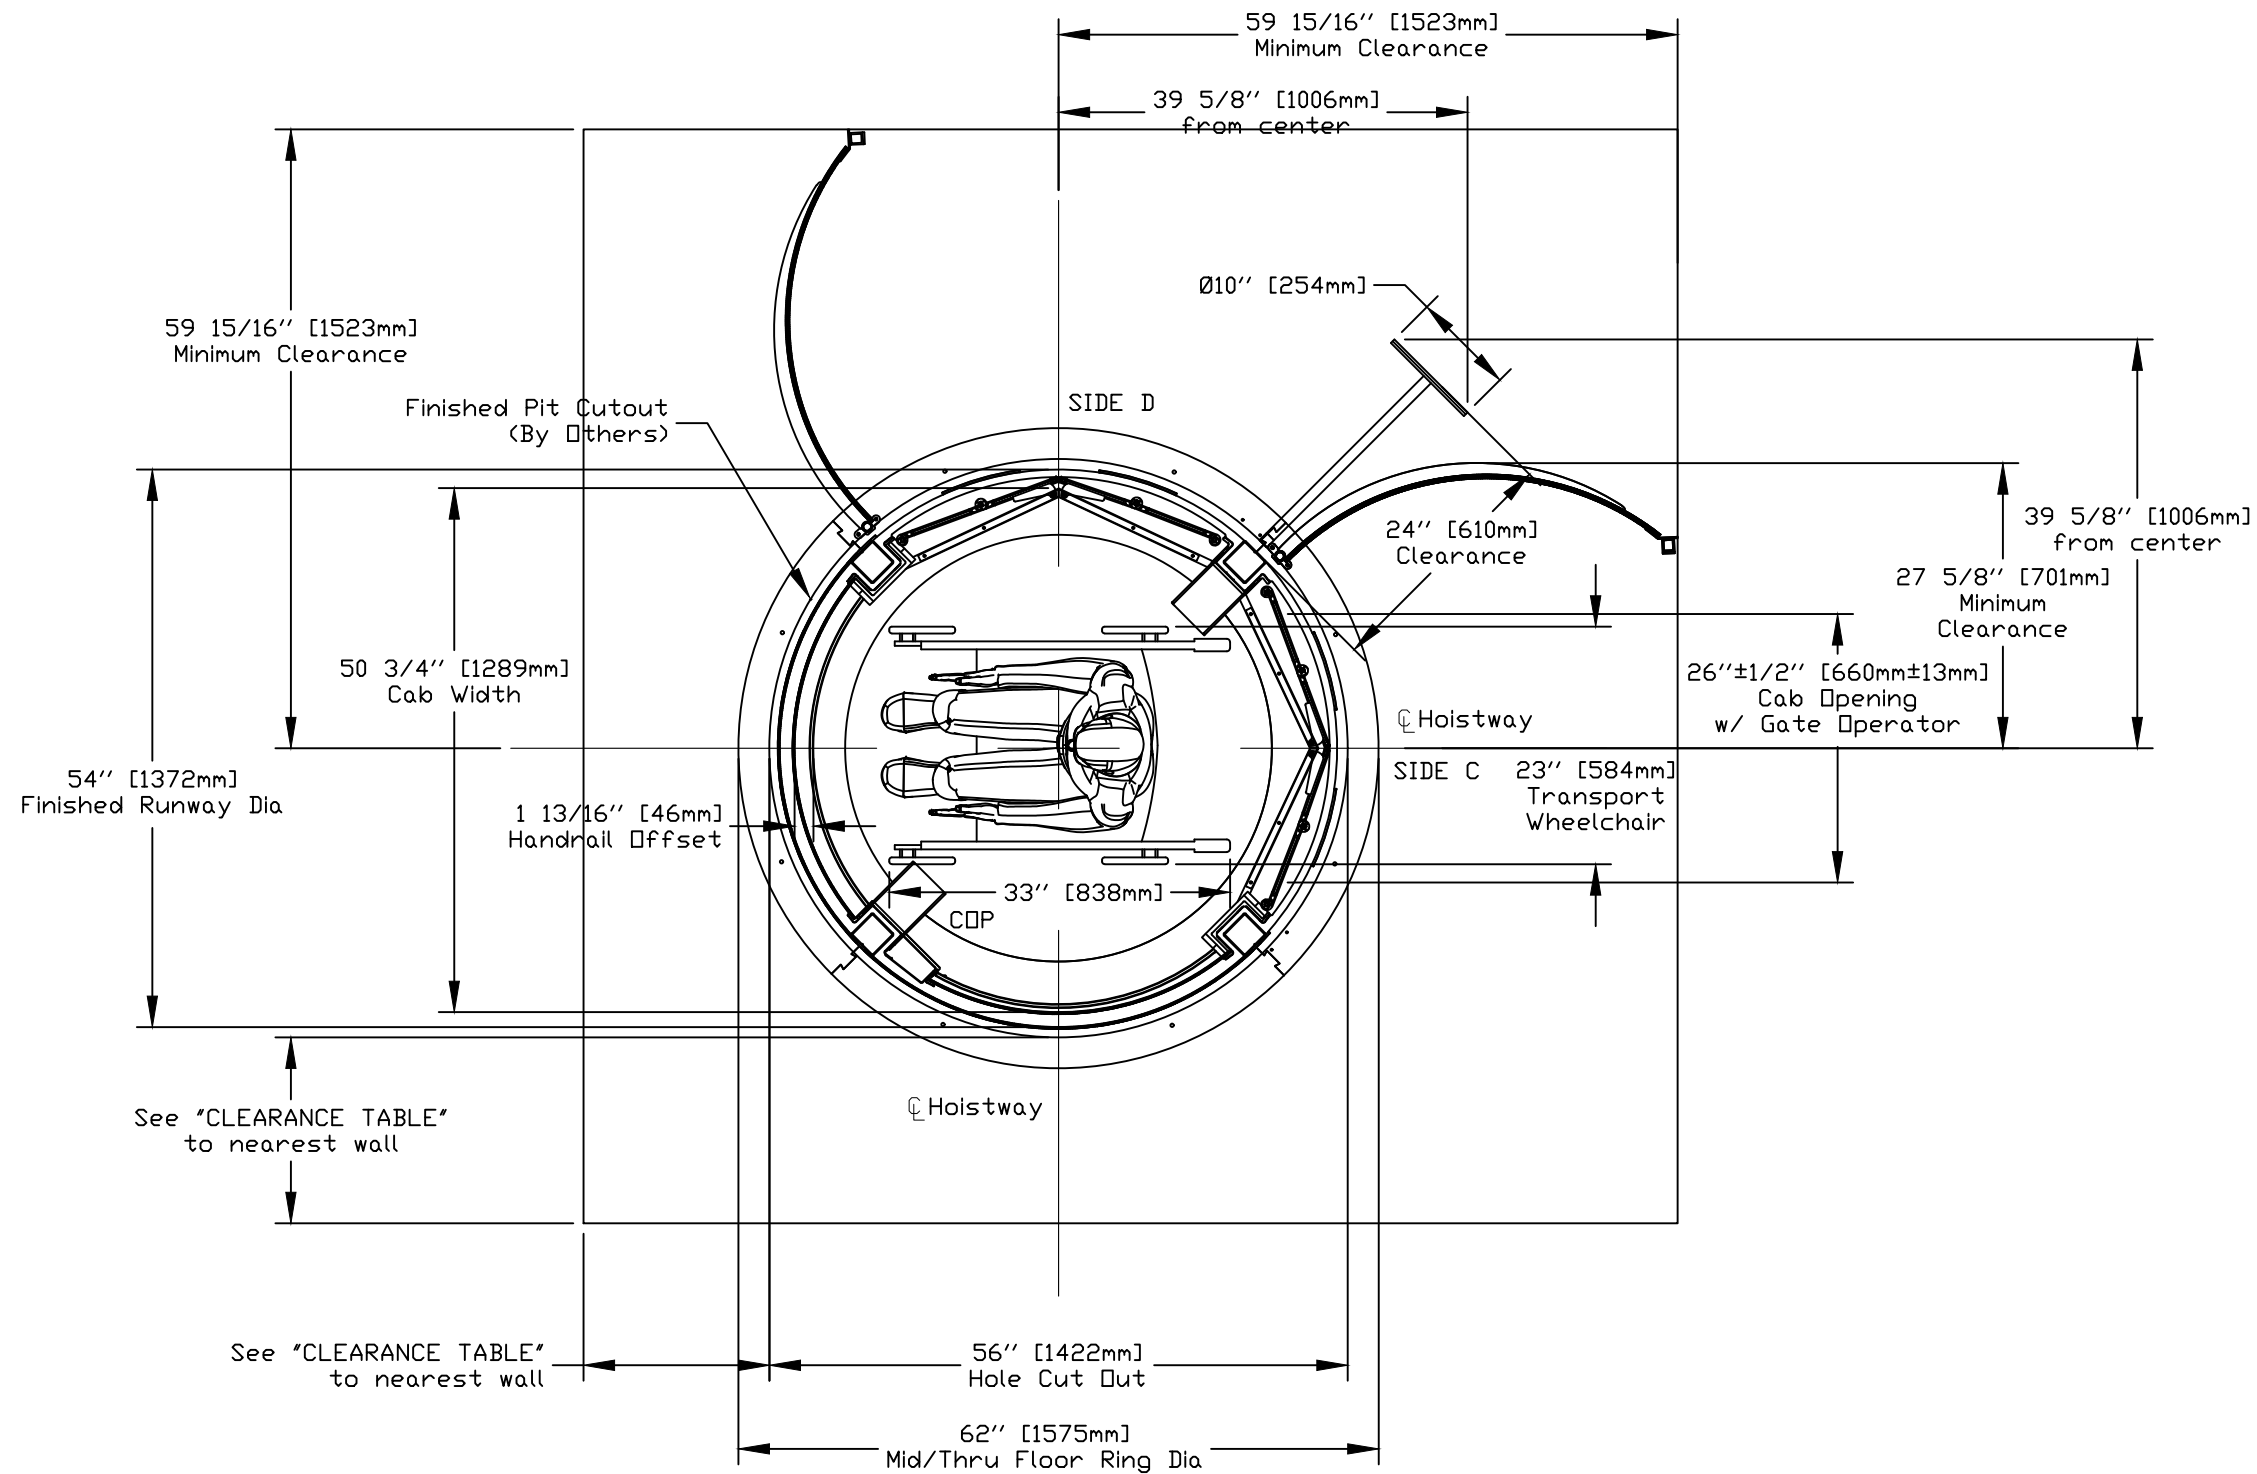


DISCONNECTS AND CONTROLLER (REMOTE)

PLAN VIEW - TYPE 3 CAR

OFFICE USE ONLY:	
CONFIGURATION VERSION STAMP:	1.5
MODULE VERSION STAMP:	VUE_1.1.2

Part No.	Round Acrylic
Variant No.	

CUSTOMER:	DATE:
PROJECT:	REVISION DATE:
ADDRESS:	COMPLETED BY:
	

	
1	1 OF 1